



13/15
 20 2/4
 18
 5 21
 17
 1/3 19
 28
 6
 14/16

Alcan Builders (EIE 430 05/23/25 JT
 NE: culver + B.F.11 L.F+1+2+3

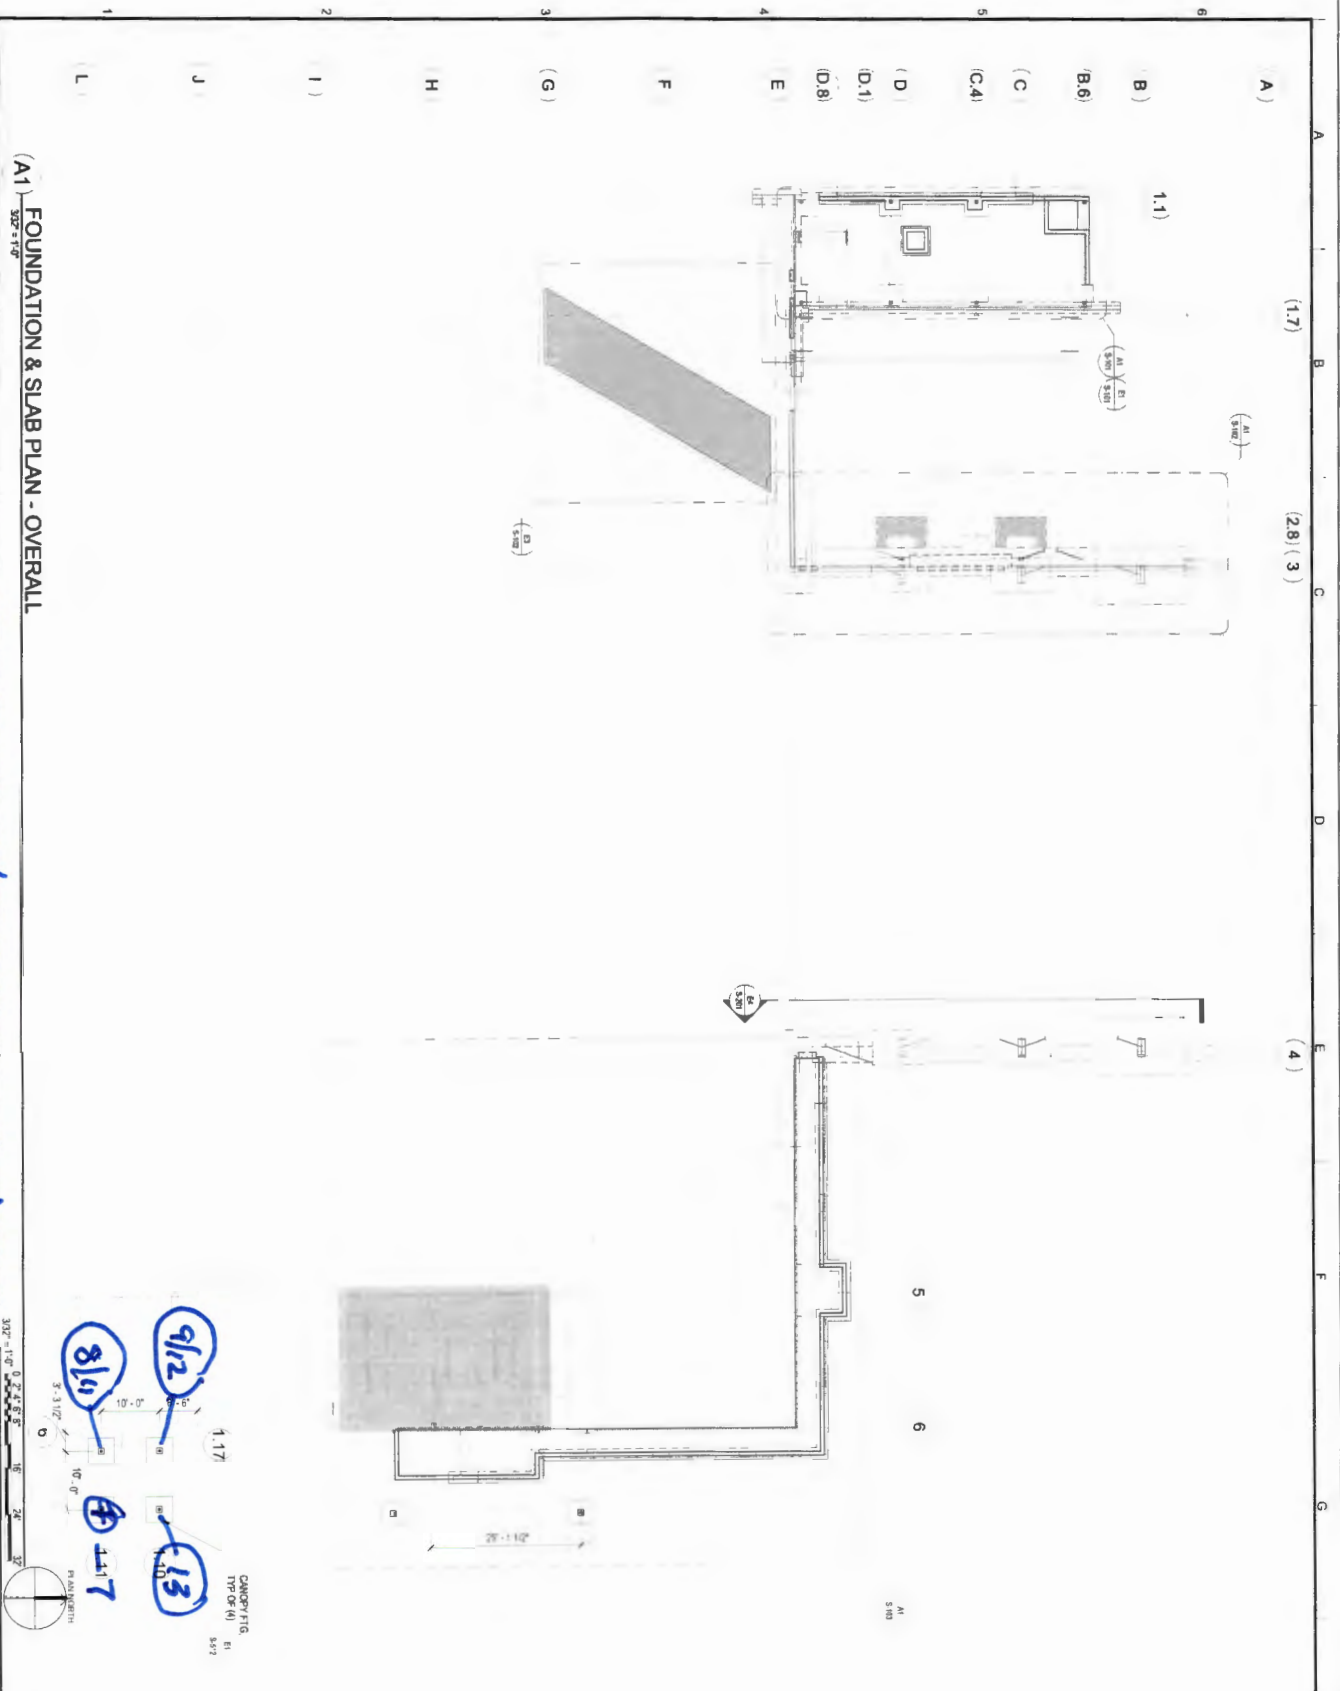

(A1) FOUNDATION & SLAB PLAN - OVERALL

Alan Builders/EIE430 05/23/25 JT
SE Canopy Footing B.F.11 U.C.11

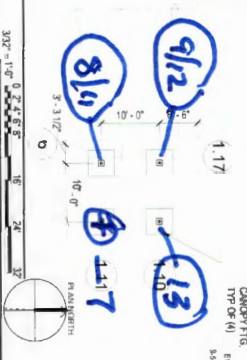

AWARD

Reference Number: S-100

EIELSON AFB, ALASKA
EIE430 - REPAIR FIRE PROTECTION SYSTEMS IN HANGAR (B1348)
STRUCTURAL PLAN
FOUNDATION & SLAB PLAN - OVERALL

U.S. ARMY ENGINEER DISTRICT
CORPS OF ENGINEERS
ALASKA DISTRICT

COE FHAN

CONTRACT NO.: W911KB24C0025
EIE430

FEB 27 2024
Date: 3/27 - 1'-0"
Scale: 2024-11-12
1:17-1-2

CONTRACT NO: W911KB-17-D-007
CONTRACTOR:
CITY: STATE: DATE:

CONTRACT NO: W911KB-17-D-007
CONTRACTOR:
CITY: STATE: DATE:

U.S. ARMY CORPS OF ENGINEERS
ALASKA DISTRICT