


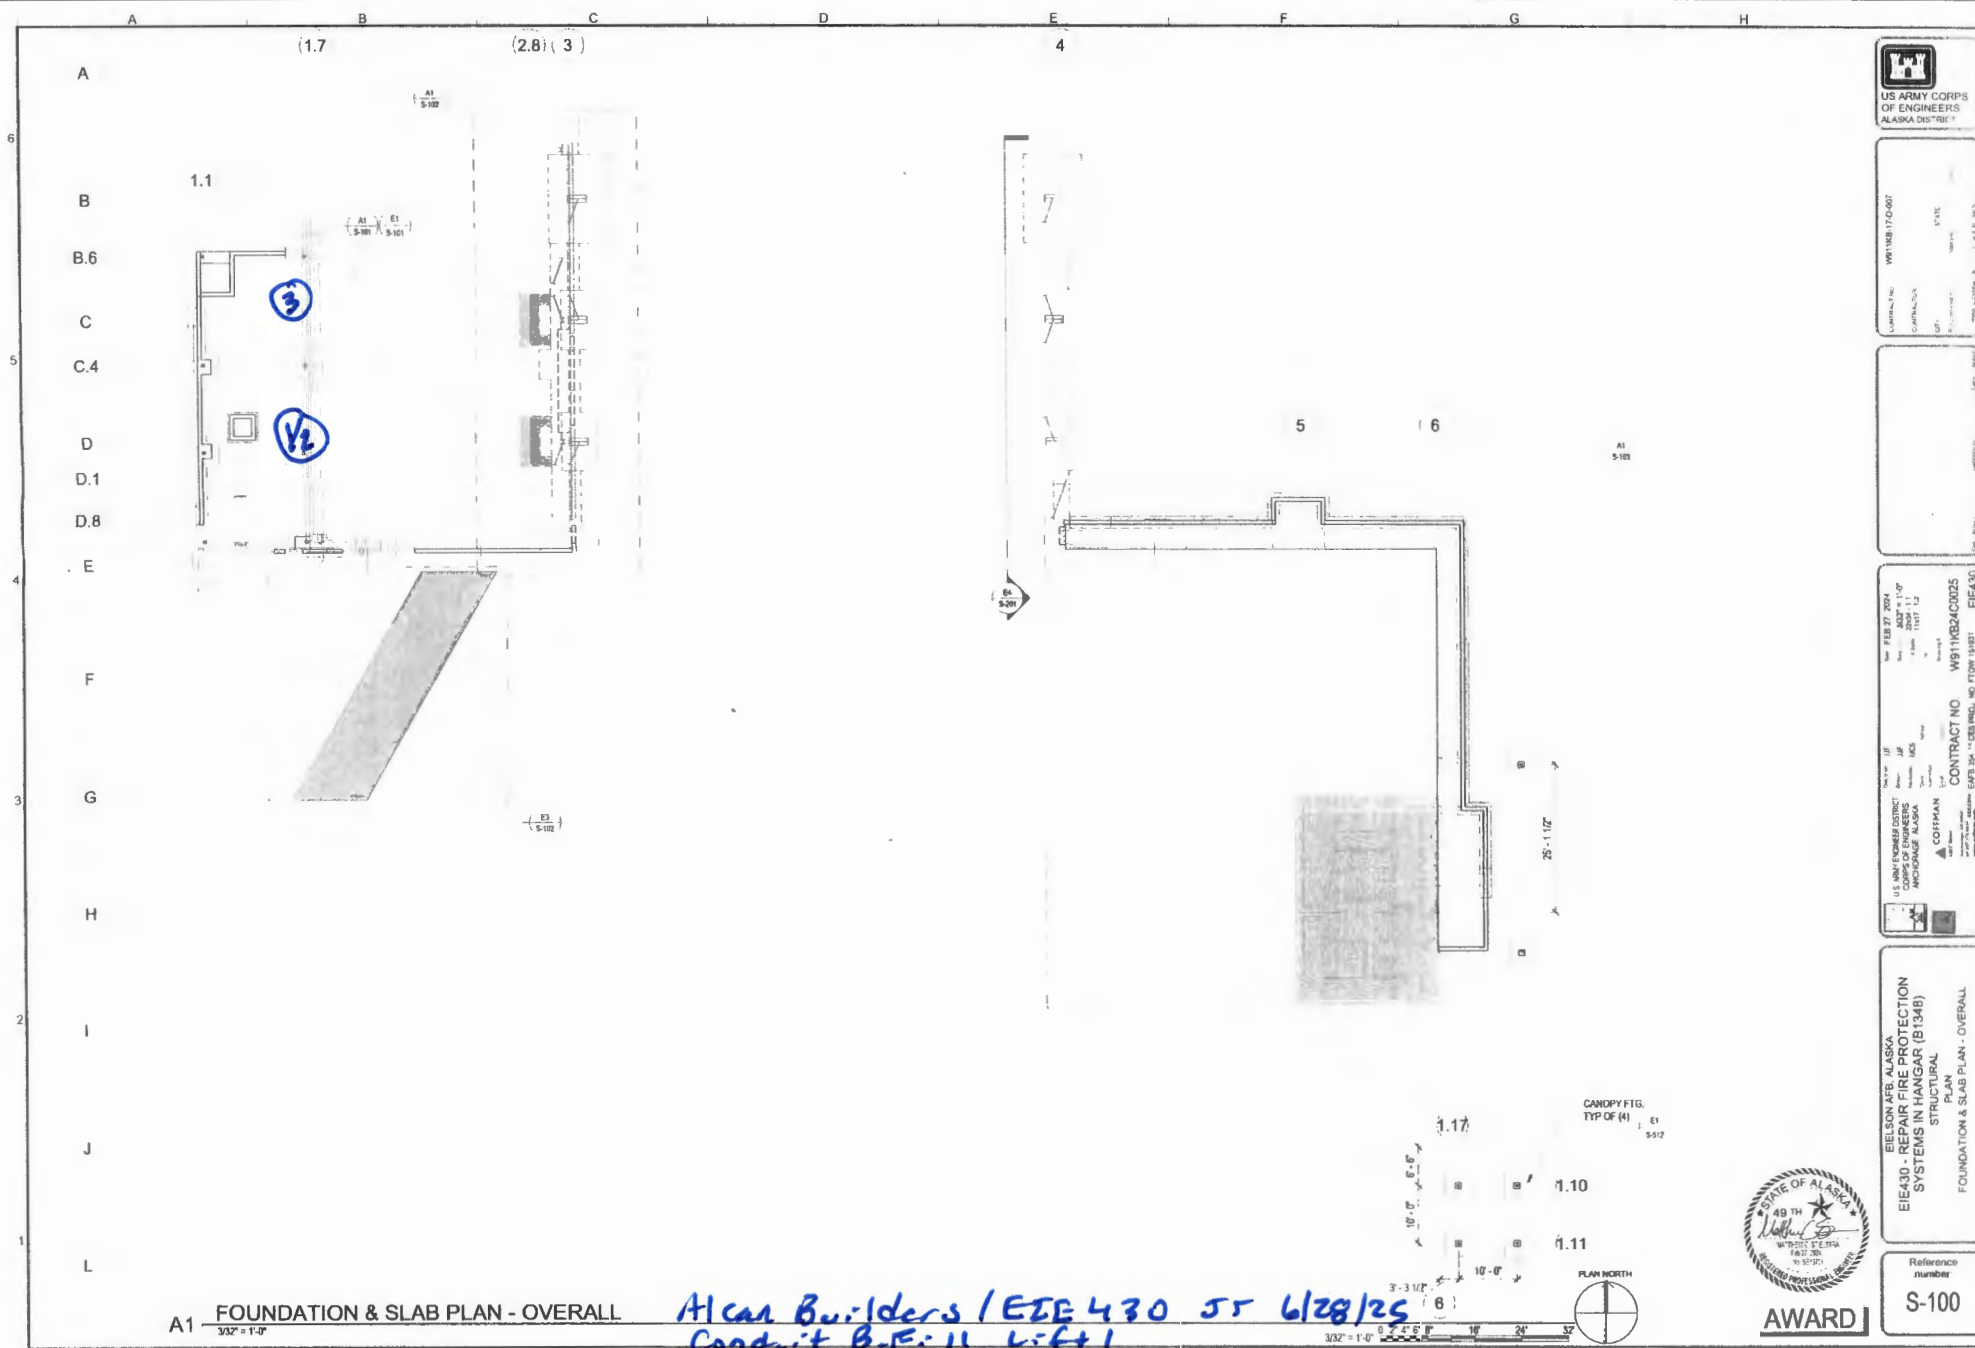

US ARMY CORPS OF ENGINEERS  
 ALASKA DISTRICT  
 PROJECT NO. W811K8240025  
 CONTRACT NO. W811K8240025  
 EEE430

FEB 27 2024  
 11:57 AM  
 11:57 AM

EIELSON AFB, ALASKA  
 EIE430 - REPAIR FIRE PROTECTION SYSTEMS IN HANGAR (B1348)  
 STRUCTURAL  
 PLAN  
 FOUNDATION & SLAB PLAN - OVERALL

Reference number  
 S-100



AWARD