


**CIVIL NOTES**  
 1. SEE C-201 FOR GEOMETRIC AND COORDINATE OF ROAD ALIGNMENT.

*W. Harding*  
 9/19/25

**H1** GAFFNEY ROAD OUTBOUND PLAN - 01 OF 02  
 SCALE: 1" = 20'

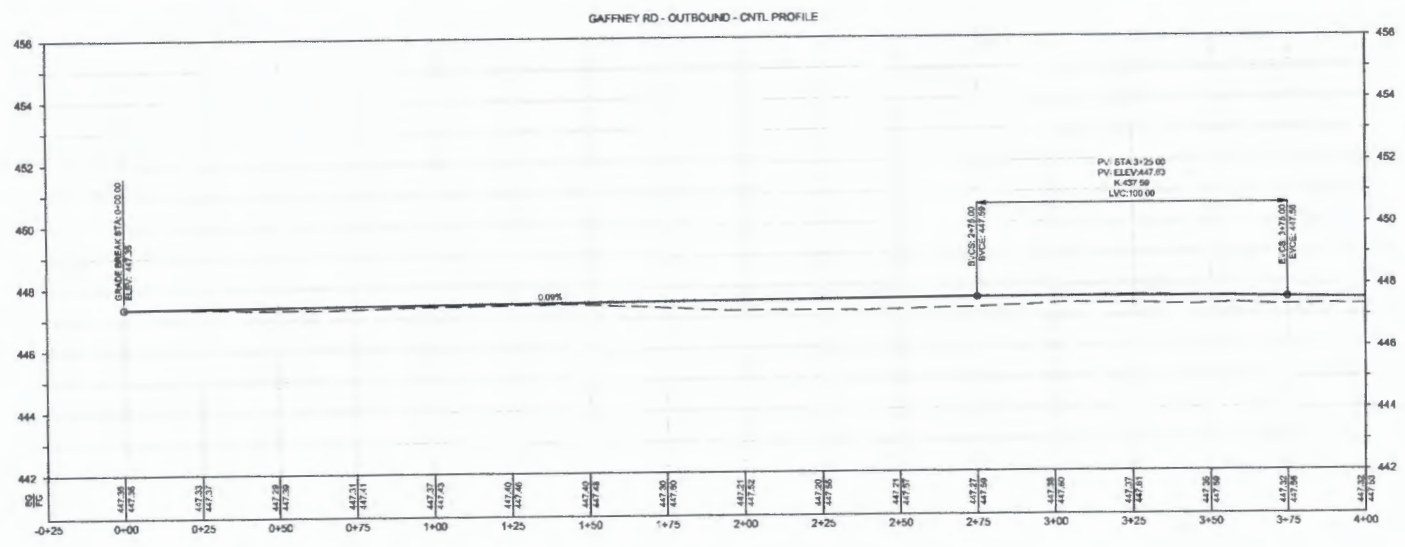

**A1** GAFFNEY ROAD OUTBOUND PROFILE - 01 OF 02  
 HORIZ. SCALE: 1" = 20'  
 VERT. SCALE: 1" = 2'



DATE	DESCRIPTION

DESIGNED BY: **US ARMY CORPS OF ENGINEERS**  
 ALASKA DISTRICT  
 635 EAST 7TH AVENUE  
 ANCHORAGE, ALASKA 99504-2098  
 PREPARED BY: **US ARMY CORPS OF ENGINEERS**  
 ALASKA DISTRICT  
 635 EAST 7TH AVENUE  
 ANCHORAGE, ALASKA 99504-2098

PROJECT: **REPAIR FRONT GATE COVERS BRIDGE 8 BRIDGE**  
 DRAWING NO: **GAFFNEY RD. OUTBOUND**  
 SHEET NO: **01 OF 02**

**GAFFNEY ROAD OUTBOUND PLAN & PROFILE - 01 OF 02**

SHEET ID  
**C-203**

AWARD

VERTICAL SCALE: BAR IS ONE INCH ON ORIGINAL DRAWINGS